




SERVICE WALLS
USED AS SEPARATING WALLS TO ISOLATE AND SECURE
PLANT ROOMS FROM OTHER AREAS OF THE BUILDING
CSR21159

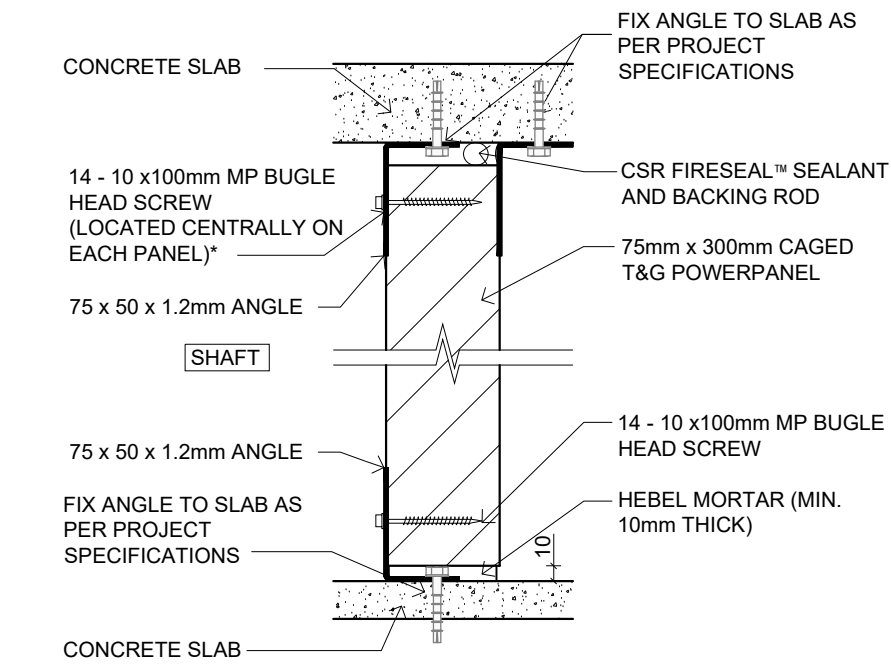

VERTICAL CROSS SECTION DETAIL A-A

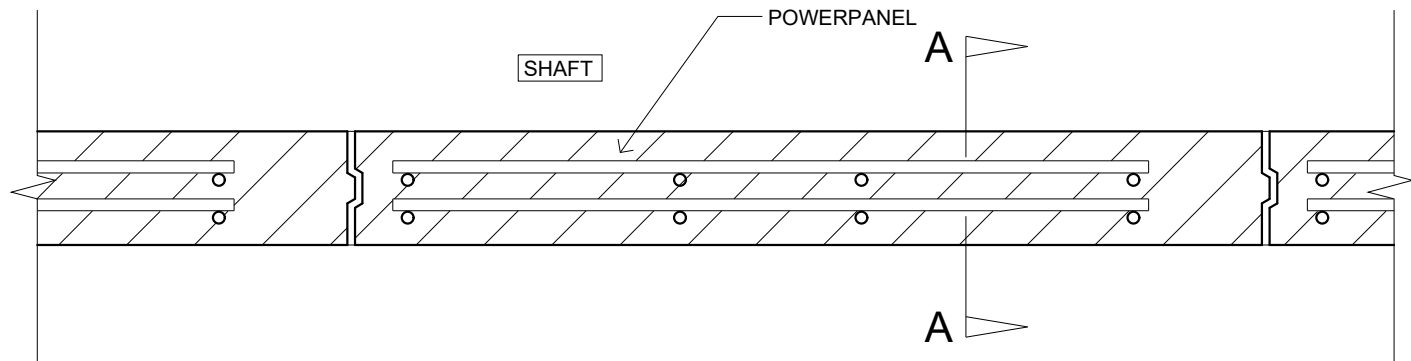

DETAIL PLAN VIEW

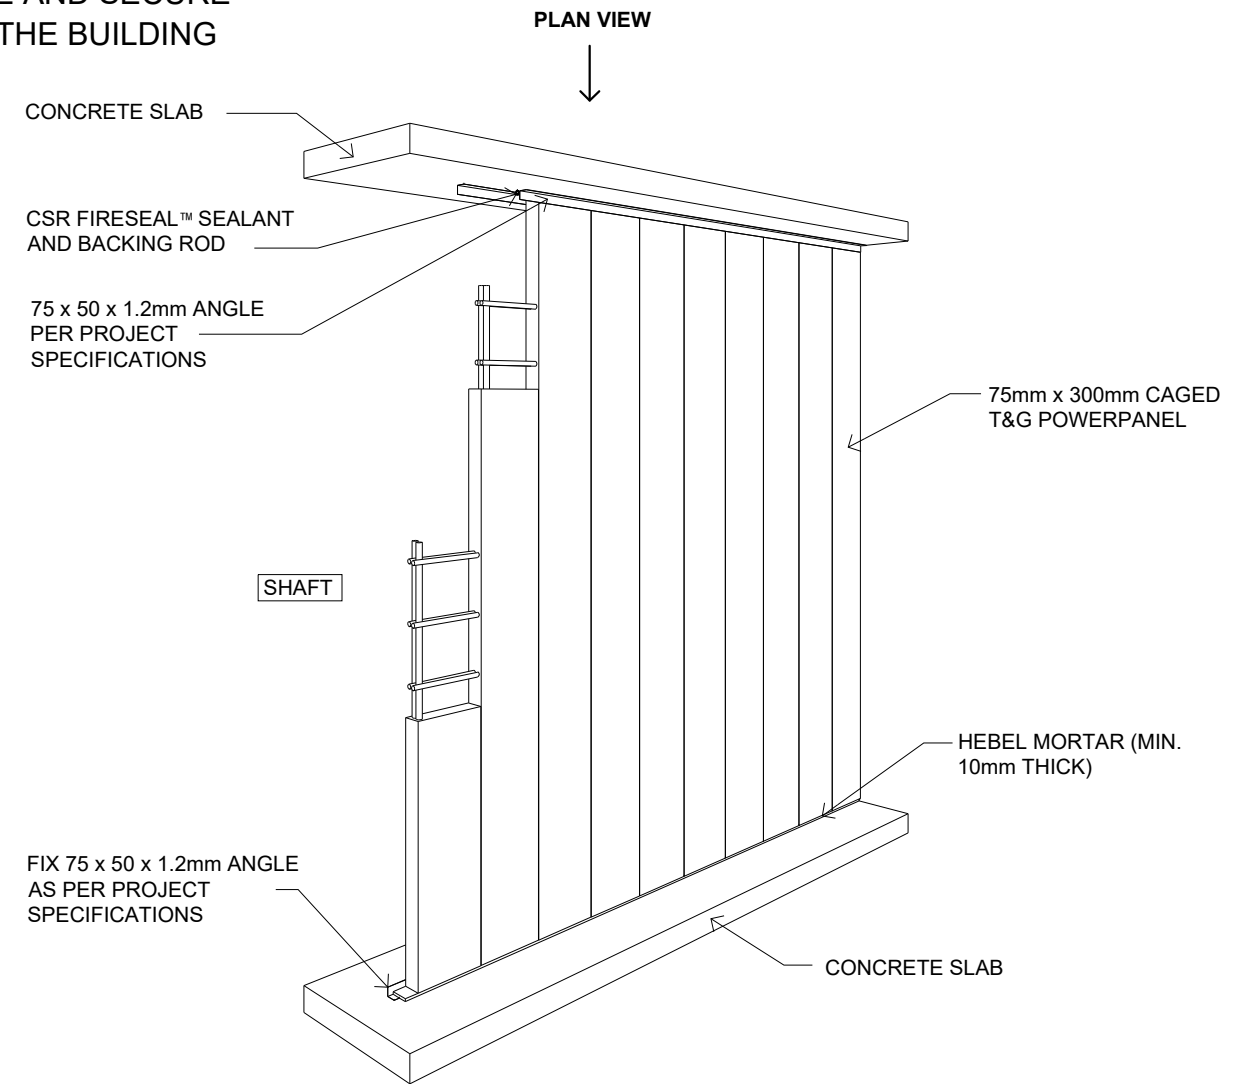



ISOMETRIC VIEW

NTS

SERVICE SHAFT WALL - OPTION 1							
CODE	APPLICATION	WALL THICKNESS	WALL HEIGHT 'H'	FRL ^(A)	R.+C _{tr} ^(B)	SYSTEM COMPONENT VARIATIONS	
						LINING	PANEL
CSR21159	BARE SHAFT	75mm	UP TO 4.65m HIGH	-/120/120	33	NIL	75mm CAGED T&G POWERPANEL

REFER TO DESIGN AND INSTALLATION GUIDES FOR HIGH RISE SERVICE SHAFT & SCISSOR STAIR WALLS (HELIT 032) FOR MORE DETAILED INFORMATION

 CSR BUILDING PRODUCTS LTD Head Office: Trinitii 3, 39 DELHI RD, NORTH RYDE NSW 2113 LOCKED BAG 1345, NORTH RYDE BC NSW 1670 A.B.N. 55 008 631 356 Ph: 1300 369 448 www.hebelaustralia.com.au	 hebel The better way to build CSR Building Products Limited A.B.N. 55 008 631 356	SYSTEM CODE CSR21159	TITLE HEBEL SERVICE WALLS			
			SCALE 1:5 @ A3	SHEET SIZE A3	DRAWN ET	DATE 12.04.24
			DESIGN GUIDE REFERENCE ---			SHEET NO 1 of 1